

STATE OF UTAH
DEPARTMENT OF NATURAL RESOURCES
DIVISION OF OIL, GAS AND MINING

FORM 3

AMENDED REPORT ☐

APPLICATION FOR PERMIT TO DRILL		1. WELL NAME and NUMBER Young 4-6C4
2. TYPE OF WORK DRILL NEW WELL <input checked="" type="checkbox"/> REENTER P&A WELL <input type="checkbox"/> DEEPEN WELL <input type="checkbox"/>		3. FIELD OR WILDCAT ALTAMONT
4. TYPE OF WELL Oil Well Coalbed Methane Well: NO		5. UNIT or COMMUNITIZATION AGREEMENT NAME
6. NAME OF OPERATOR EP ENERGY E&P COMPANY, L.P.		7. OPERATOR PHONE 713 997-5038
8. ADDRESS OF OPERATOR 1001 Louisiana, Houston, TX, 77002		9. OPERATOR E-MAIL maria.gomez@epenergy.com
10. MINERAL LEASE NUMBER (FEDERAL, INDIAN, OR STATE) Fee	11. MINERAL OWNERSHIP FEDERAL <input type="checkbox"/> INDIAN <input type="checkbox"/> STATE <input type="checkbox"/> FEE <input checked="" type="checkbox"/>	
12. SURFACE OWNERSHIP FEDERAL <input type="checkbox"/> INDIAN <input type="checkbox"/> STATE <input type="checkbox"/> FEE <input checked="" type="checkbox"/>		
13. NAME OF SURFACE OWNER (if box 12 = 'fee') John R & Edra B West, Trustees		14. SURFACE OWNER PHONE (if box 12 = 'fee') 801-446-2824
15. ADDRESS OF SURFACE OWNER (if box 12 = 'fee') 1518 Homecoming Avenue, South Jordan, UT 84095		16. SURFACE OWNER E-MAIL (if box 12 = 'fee')
17. INDIAN ALLOTTEE OR TRIBE NAME (if box 12 = 'INDIAN')	18. INTEND TO COMMINGLE PRODUCTION FROM MULTIPLE FORMATIONS YES <input type="checkbox"/> (Submit Commingling Application) NO <input checked="" type="checkbox"/>	
19. SLANT VERTICAL <input checked="" type="checkbox"/> DIRECTIONAL <input type="checkbox"/> HORIZONTAL <input type="checkbox"/>		

20. LOCATION OF WELL	FOOTAGES	QTR-QTR	SECTION	TOWNSHIP	RANGE	MERIDIAN
LOCATION AT SURFACE	850 FSL 1900 FWL	SESW	6	3.0 S	4.0 W	U
Top of Uppermost Producing Zone	850 FSL 1900 FWL	SESW	6	3.0 S	4.0 W	U
At Total Depth	850 FSL 1900 FWL	SESW	6	3.0 S	4.0 W	U

21. COUNTY DUCHESNE	22. DISTANCE TO NEAREST LEASE LINE (Feet) 850	23. NUMBER OF ACRES IN DRILLING UNIT 640
	25. DISTANCE TO NEAREST WELL IN SAME POOL (Applied For Drilling or Completed) 1700	26. PROPOSED DEPTH MD: 12500 TVD: 12500
27. ELEVATION - GROUND LEVEL 5986	28. BOND NUMBER 400JU0708	29. SOURCE OF DRILLING WATER / WATER RIGHTS APPROVAL NUMBER IF APPLICABLE Duchesne City


Hole, Casing, and Cement Information

String	Hole Size	Casing Size	Length	Weight	Grade & Thread	Max Mud Wt.	Cement	Sacks	Yield	Weight
Cond	20	13.375	0 - 600	54.5	J-55 LT&C	8.8	Class G	758	1.15	15.8
Surf	12.25	9.625	0 - 3400	40.0	N-80 LT&C	9.5	35/65 Poz	468	3.16	11.0
							Premium Lite High Strength	191	1.33	14.2
I1	8.75	7	0 - 9400	29.0	P-110 LT&C	11.0	Premium Lite High Strength	392	2.31	12.0
							Premium Lite High Strength	91	1.91	12.5
L1	6.125	4.5	9200 - 12500	13.5	P-110 LT&C	13.5	50/50 Poz	253	1.55	14.2

ATTACHMENTS

VERIFY THE FOLLOWING ARE ATTACHED IN ACCORDANCE WITH THE UTAH OIL AND GAS CONSERVATION GENERAL RULES

<input checked="" type="checkbox"/> WELL PLAT OR MAP PREPARED BY LICENSED SURVEYOR OR ENGINEER	<input checked="" type="checkbox"/> COMPLETE DRILLING PLAN
<input checked="" type="checkbox"/> AFFIDAVIT OF STATUS OF SURFACE OWNER AGREEMENT (IF FEE SURFACE)	<input type="checkbox"/> FORM 5. IF OPERATOR IS OTHER THAN THE LEASE OWNER
<input type="checkbox"/> DIRECTIONAL SURVEY PLAN (IF DIRECTIONALLY OR HORIZONTALLY DRILLED)	<input checked="" type="checkbox"/> TOPOGRAPHICAL MAP

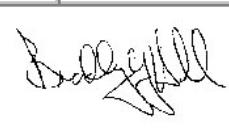
NAME Maria S. Gomez	TITLE Principal Regulatory Analyst	PHONE 713 997-5038
SIGNATURE	DATE 03/09/2013	EMAIL maria.gomez@epenergy.com
API NUMBER ASSIGNED 43013520850000	APPROVAL  Permit Manager	

EP ENERGY E & P COMPANY, L.P.

WELL LOCATION

YOUNG 4-6C4

LOCATED IN THE SE¼ OF THE SW¼ OF
SECTION 6, T3S, R4W, U.S.B.&M.
DUCHESNE COUNTY, UTAH

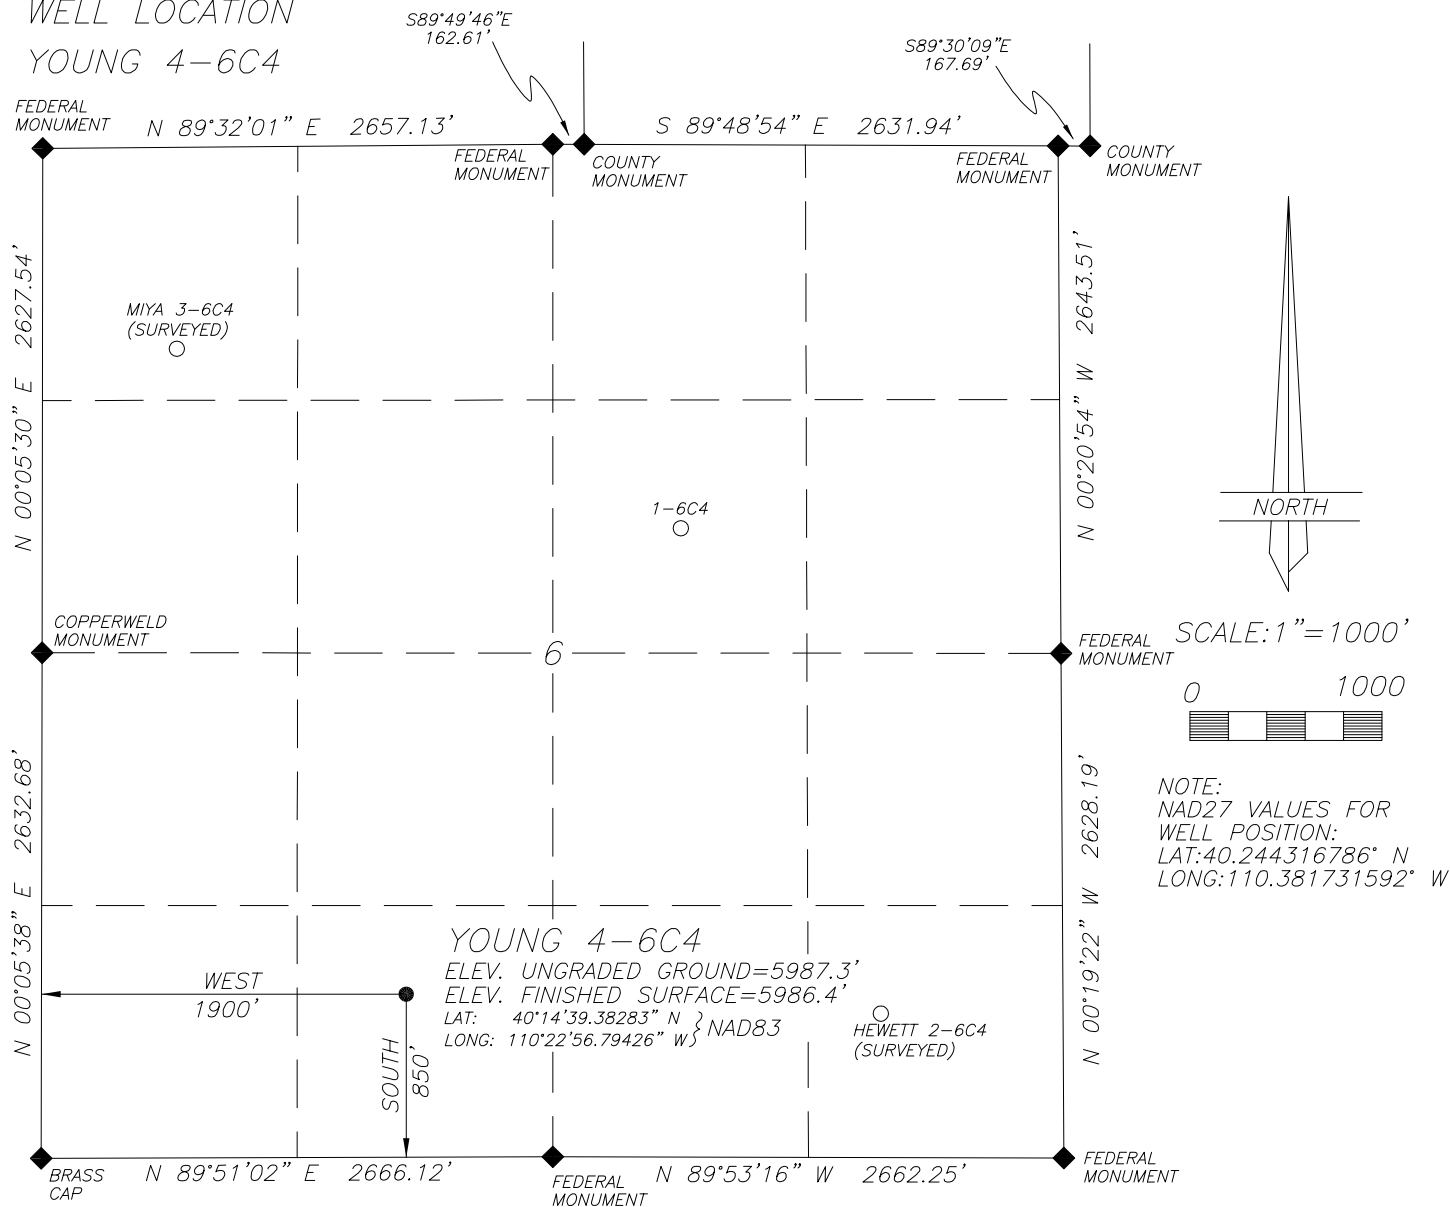

LEGEND AND NOTES

- ◆ CORNER MONUMENTS FOUND AND USED BY THIS SURVEY

THE GENERAL LAND OFFICE (G.L.O.) PLAT WAS USED FOR REFERENCE AND CALCULATIONS AS WAS THE U.S.G.S. MAP


THIS SURVEY WAS PERFORMED USING GLOBAL POSITIONING SYSTEM PROCEDURES AND EQUIPMENT

THE BASIS OF BEARINGS IS GEODETIC NORTH DERIVED FROM G.P.S. OBSERVATIONS AT THE SECTION CORNER LOCATED AT LAT. 40°15'22.90258"N AND LONG. 110°23'21.19760"W USING THE UTAH STATE G.P.S. VIRTUAL REFERENCE STATION CONTROL NETWORK MAINTAINED AND OPERATED BY THE AUTOMATED GEOGRAPHIC REFERENCE CENTER


BASIS OF ELEVATIONS: NAVD 88 DATUM USING THE UTAH REFERENCE NETWORK CONTROL SYSTEM

SURVEYOR'S CERTIFICATE

I HEREBY CERTIFY THAT THIS PLAT WAS PREPARED FROM THE FIELD NOTES AND ELECTRONIC DATA COLLECTOR FILES OF AN ACTUAL SURVEY PERFORMED BY ME, OR UNDER MY PERSONAL SUPERVISION, DURING WHICH THE SHOWN MONUMENTS WERE FOUND OR REESTABLISHED.

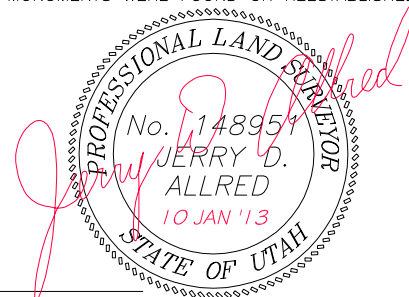

JERRY D. ALLRED, PROFESSIONAL LAND SURVEYOR,
CERTIFICATE NO. 148951 (UTAH)

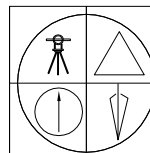

JERRY D. ALLRED & ASSOCIATES
SURVEYING CONSULTANTS

1235 NORTH 700 EAST--P.O. BOX 975
DUCHESNE, UTAH 84021
(435) 738-5352

10 JAN 2013

01-128-356